


UPON ENTERING THE SITE, PLEASE PROCEED TO BUILDING 11 AND PARK IN LOT L

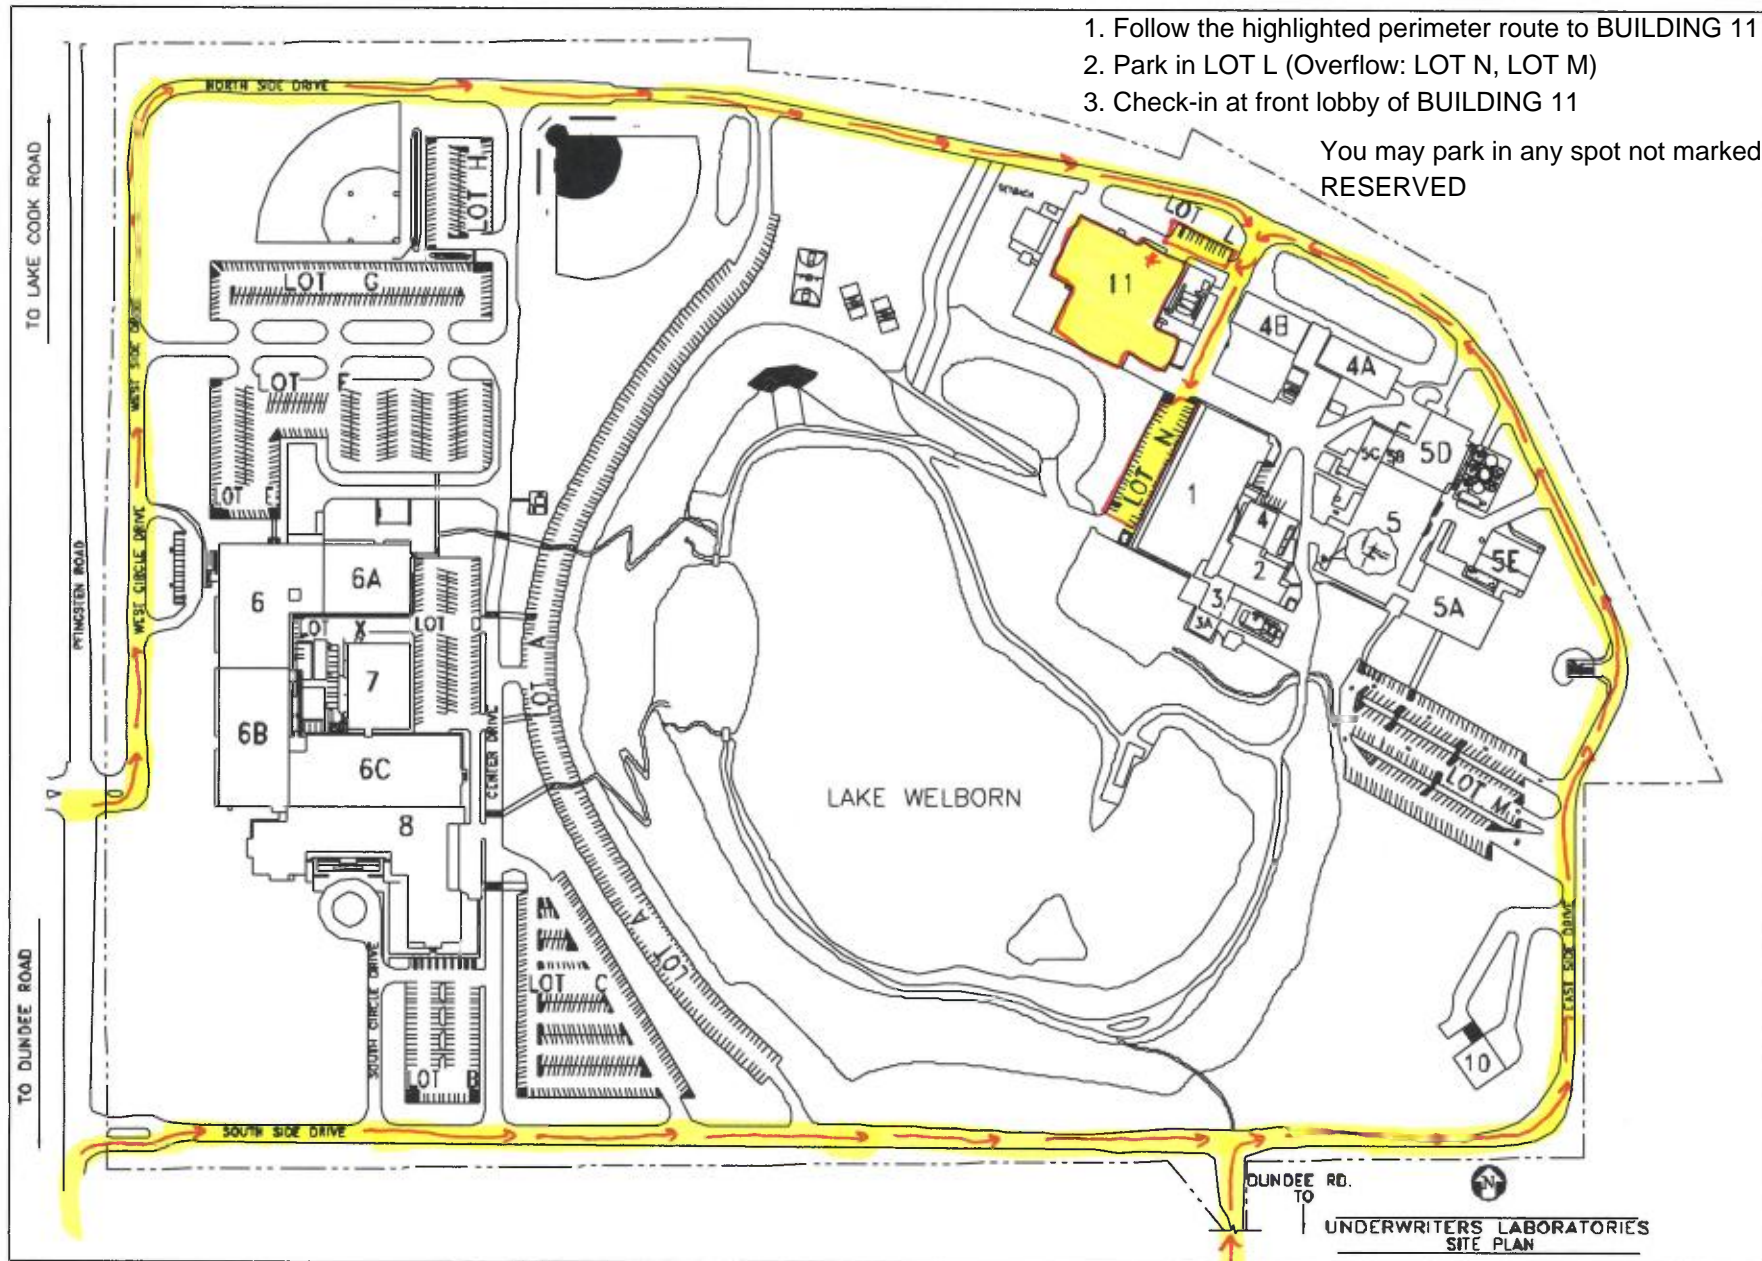

From the west/north [PFINGSTEN RD]:
 -North entrance at MARIA AVE (WEST CIRCLE DR)
 -South entrance at SOUTH SIDE DR

From the south/east [DUNDEE RD]:
 -Turn onto LABORATORY DR.
 (The Google calls it BACH ST)

GPS ADDRESSES:
 333 Pfingsten Rd, Northbrook, IL
 2500 Dundee Rd, Northbrook, IL

DATE	BY	APPROVED
	REVISION	
Underwriters Laboratories Inc. Northbrook, IL • Melville, NY • RTP, NC • Santa Clara, CA Gurnee, WA		
NORTHBROOK NORTHBROOK SITE PLAN		
DATE:	07/28/13	
SCALE:	1" = 100'	
DESIGNED BY:	2201001	
APPROVED BY:		
DRG NUMBER	NBK-0002	